

FL
'H

MONO
TRUSSES

Floor Plan

MONO TRUSSES


WALL FRAMING
2X4 STUDS
16" ON CENTER

GRADE PLYWOOD

BARN ROOF
TRUSSES

20'

4'-0"

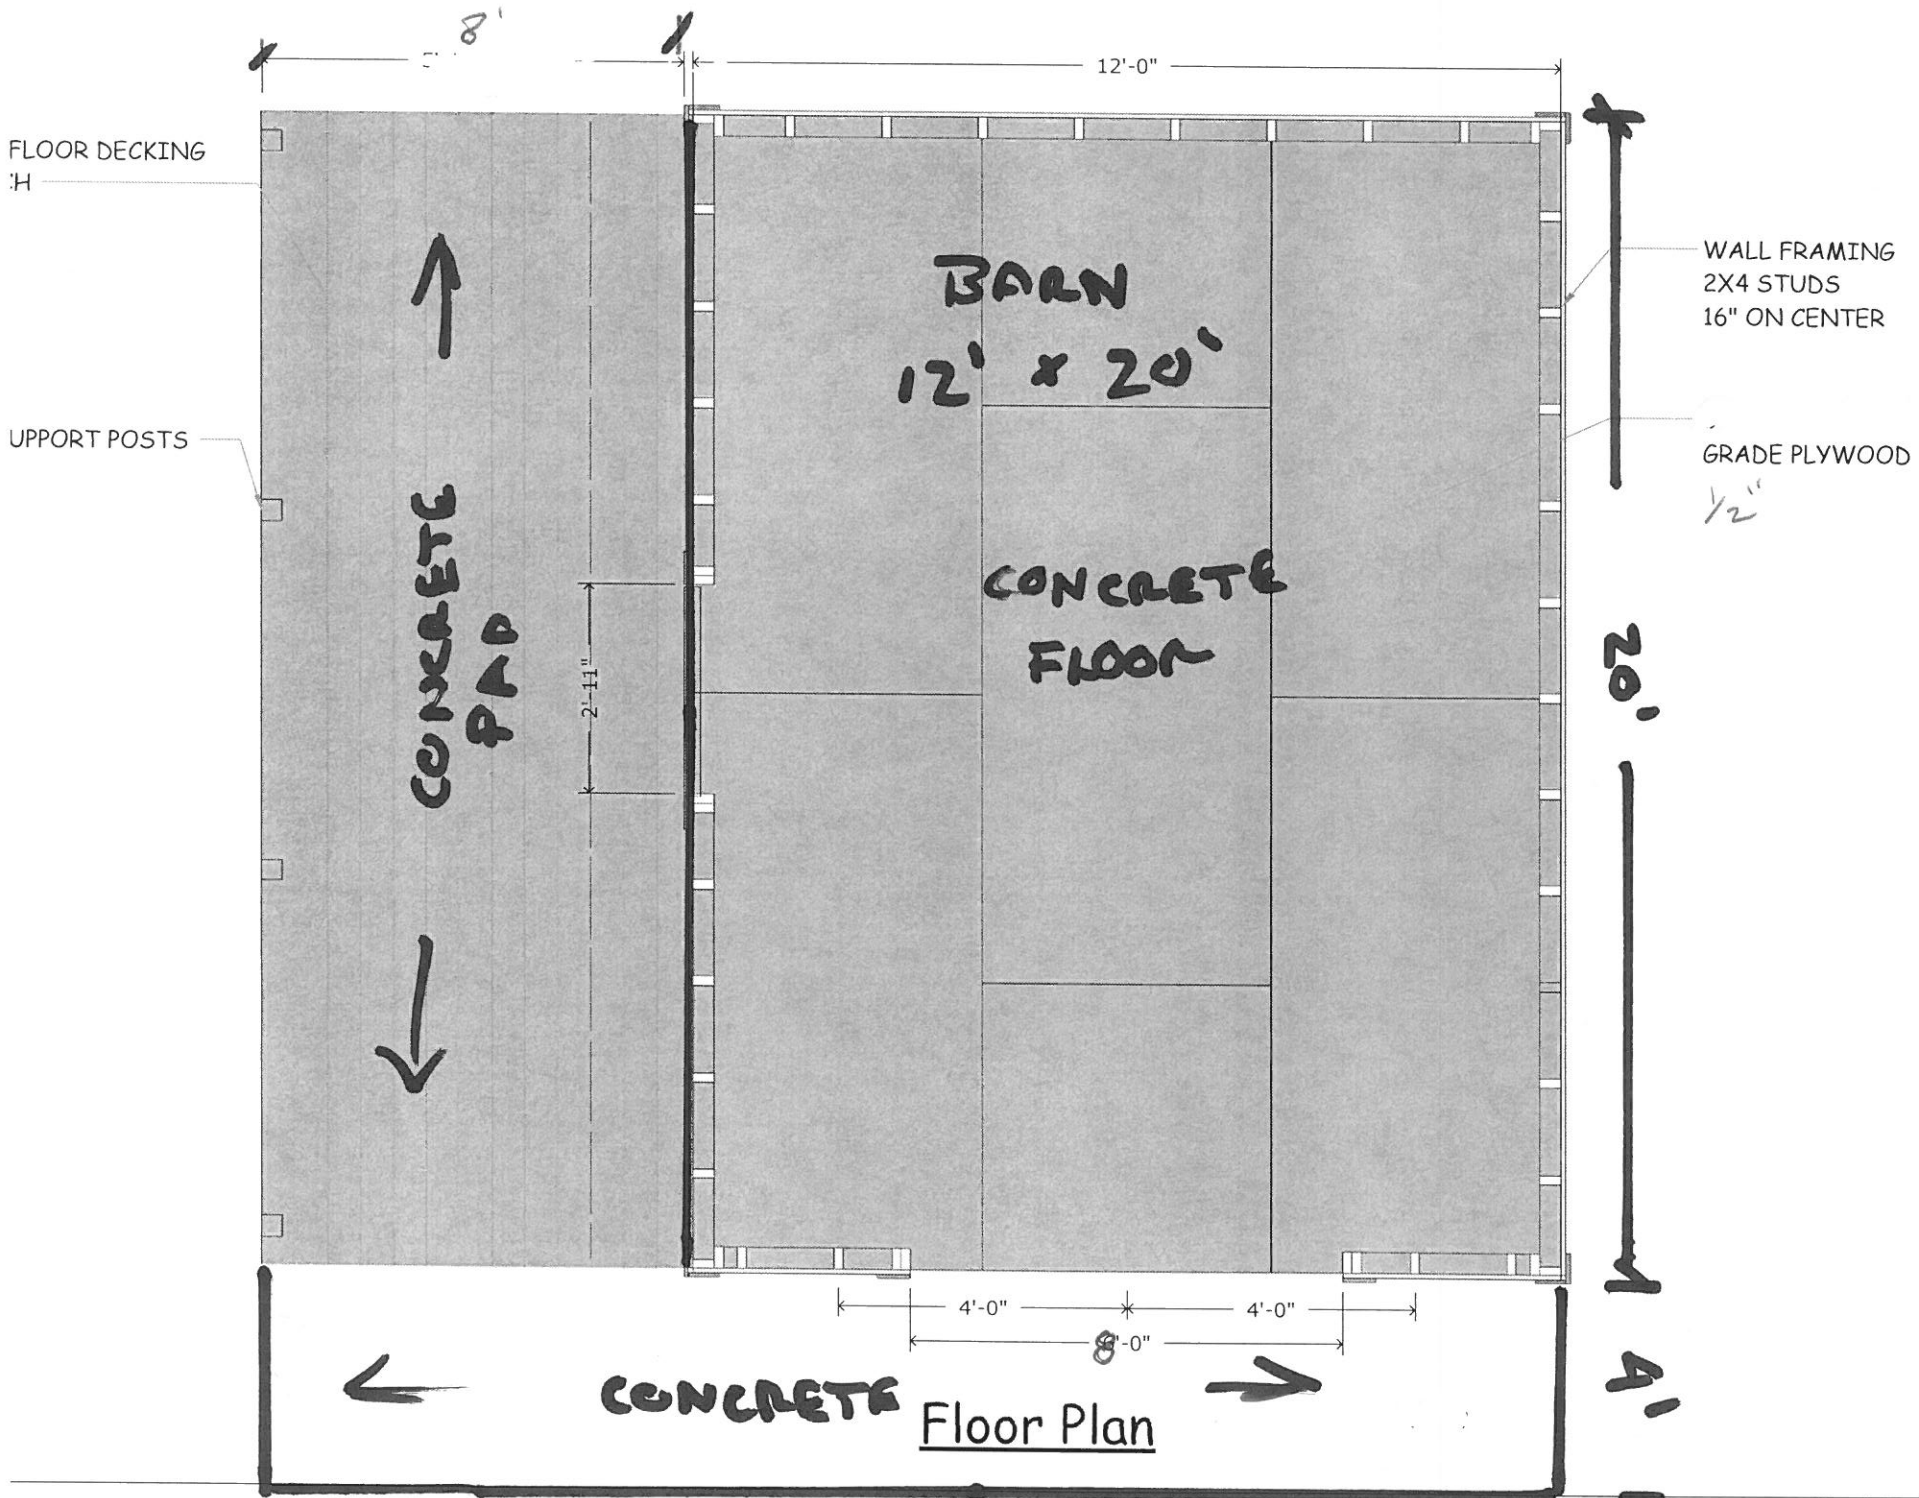

FLOOR DECKING
1/4"

UPPORT POSTS

CONCRETE
PAD

BARN
12' x 20'

CONCRETE
FLOOR

WALL FRAMING
2X4 STUDS
16" ON CENTER

GRADE PLYWOOD
1/2"

20'-0"

CONCRETE

Floor Plan

8'


12'-0"

2'-11"

4'-0"

4'-0"

8'-0"

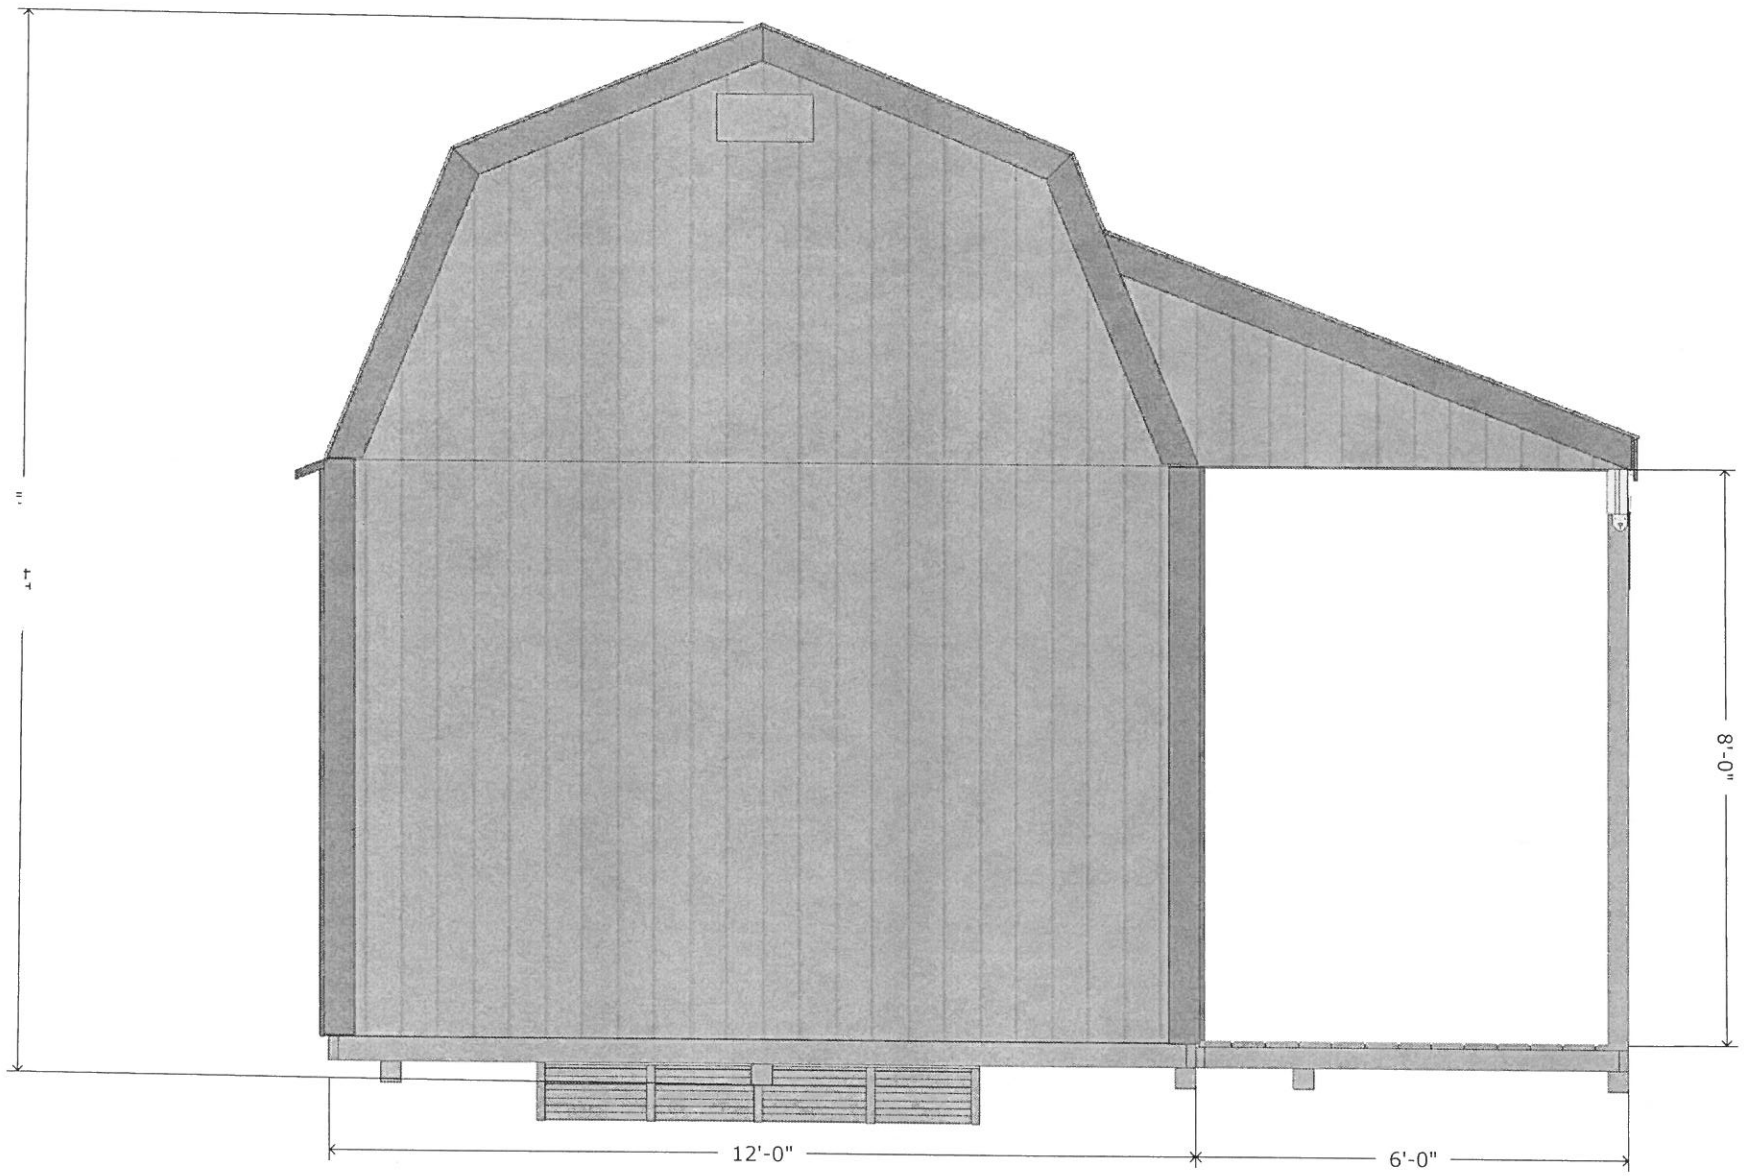

Scale: 1/2" = 1'-0" (1:24)

Back Elevation